





SAVOY OFFICES  
AT THE CARLTON

# SAVOY 4 OFFICES

Carlton Property, s.r.o.  
Hviezdoslavovo nam.3  
811 02 Bratislava

A0 - Pôdorys podlažia | Koncept podlažia openspace  
Floor Layout | openspace

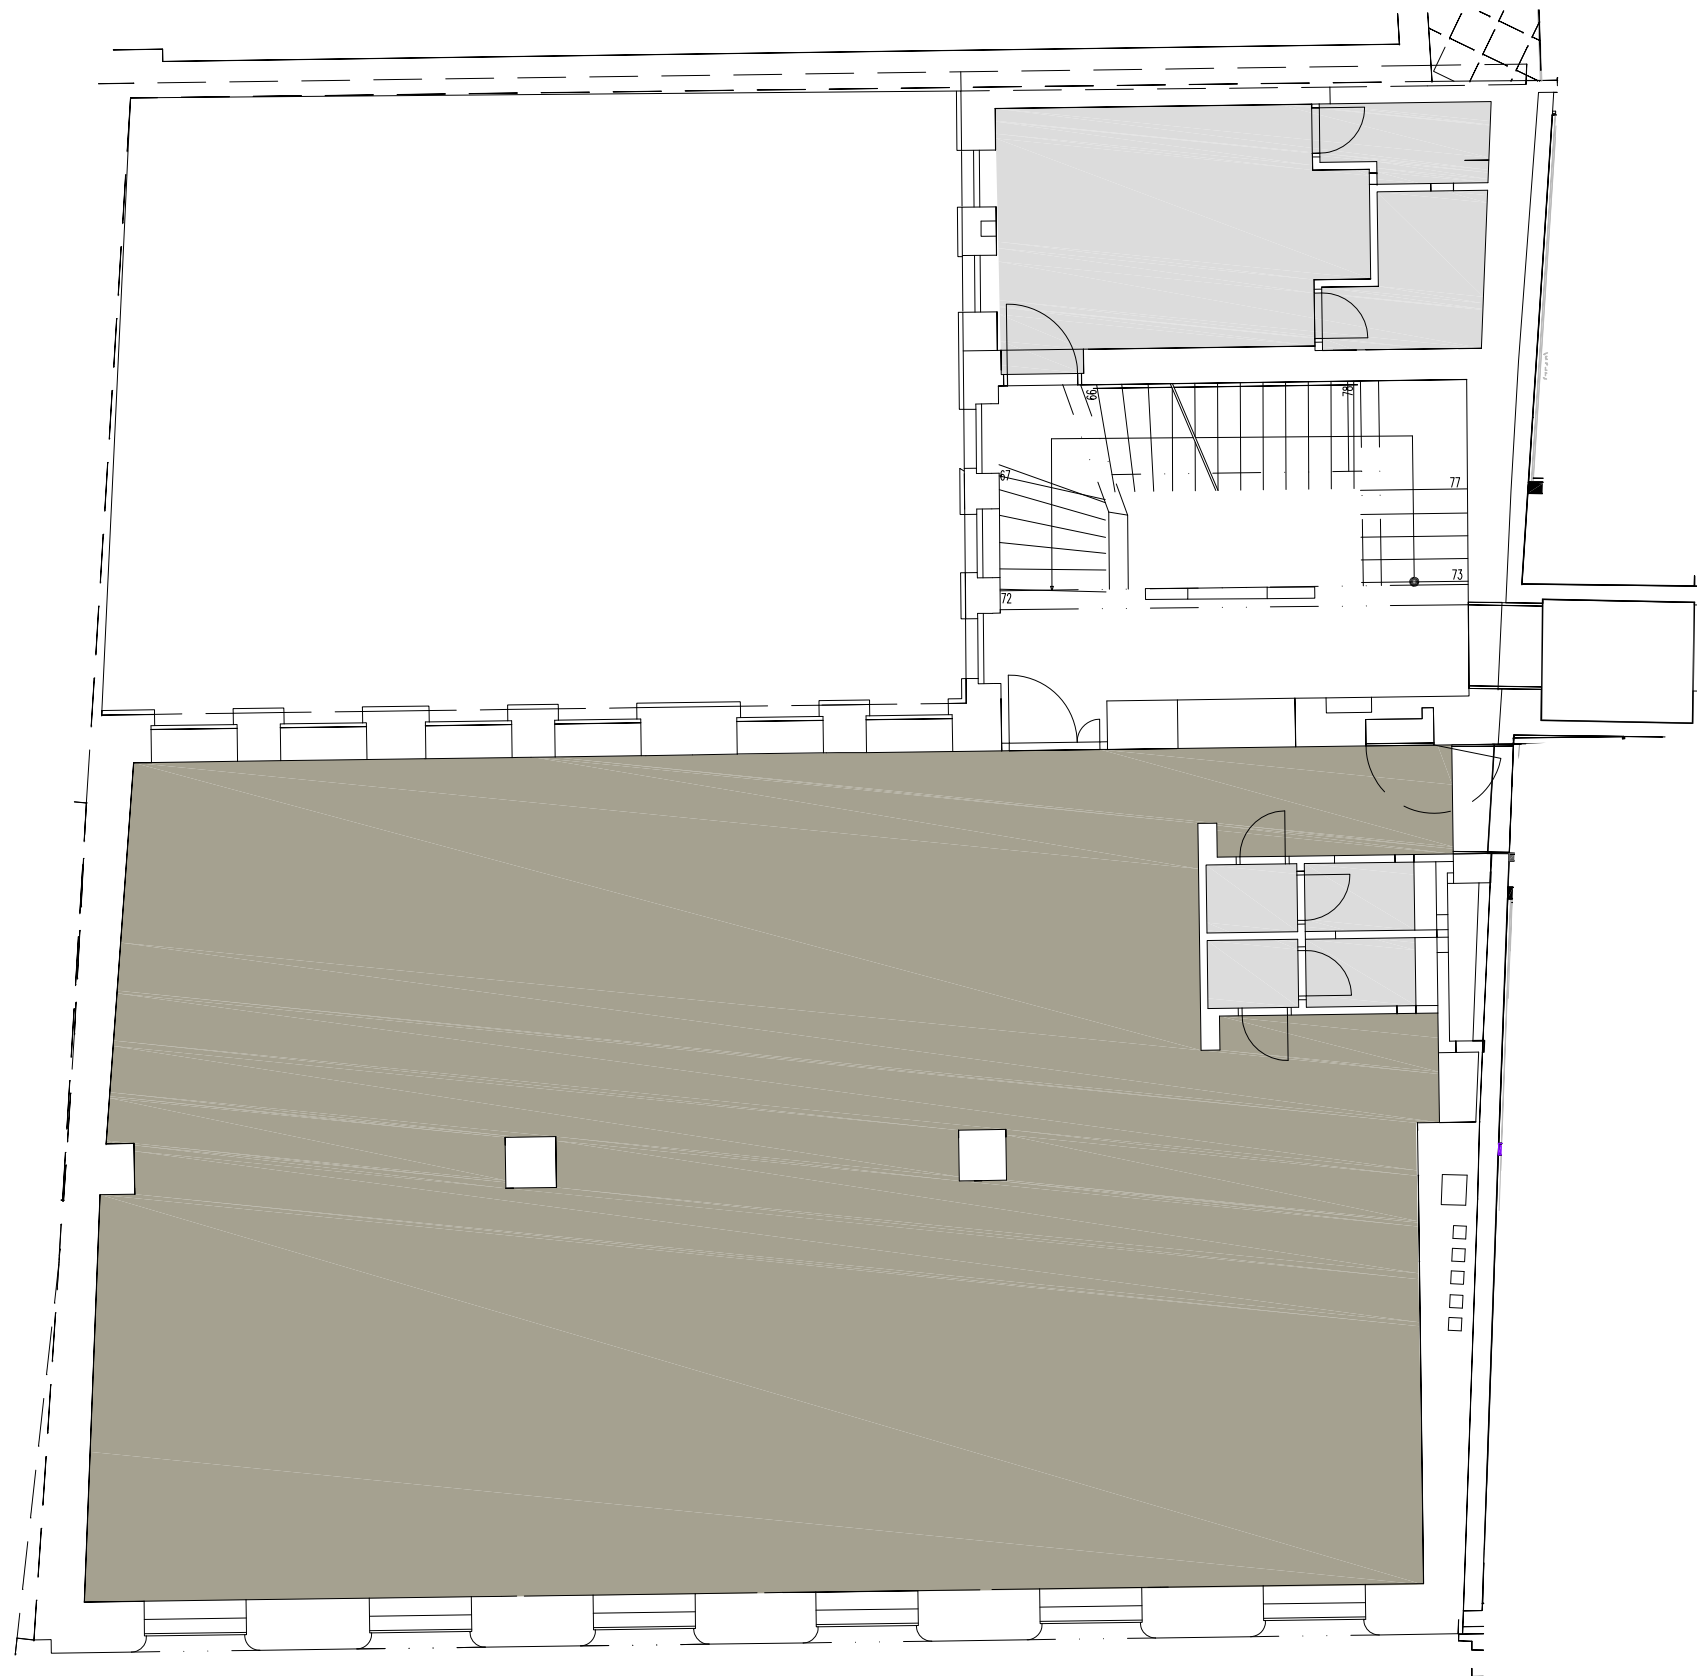


 kancelárske priestory  
offices

 pomocné priestory  
rest room



H - Hotel  
S2 - Savoy  
SC - Savoy Courtyard  
S4 - Savoy 4  
S6 - Savoy 6

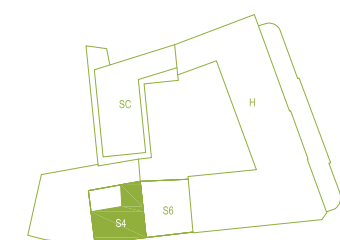

BUDOVA BUILDING: Savoy 4  
POSCHODIE FLOOR: 3  
PLOCHA AREA:

FORMÁT FORMAT: A3  
MIERKA SCALE: 1:100  
DÁTUM DATE: 16.08.2012








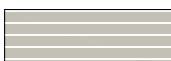
SAVOY OFFICES  
AT THE CARLTON

# SAVOY 4 OFFICES

Carlton Property, s.r.o.  
Hviezdoslavovo nam.3  
811 02 Bratislava

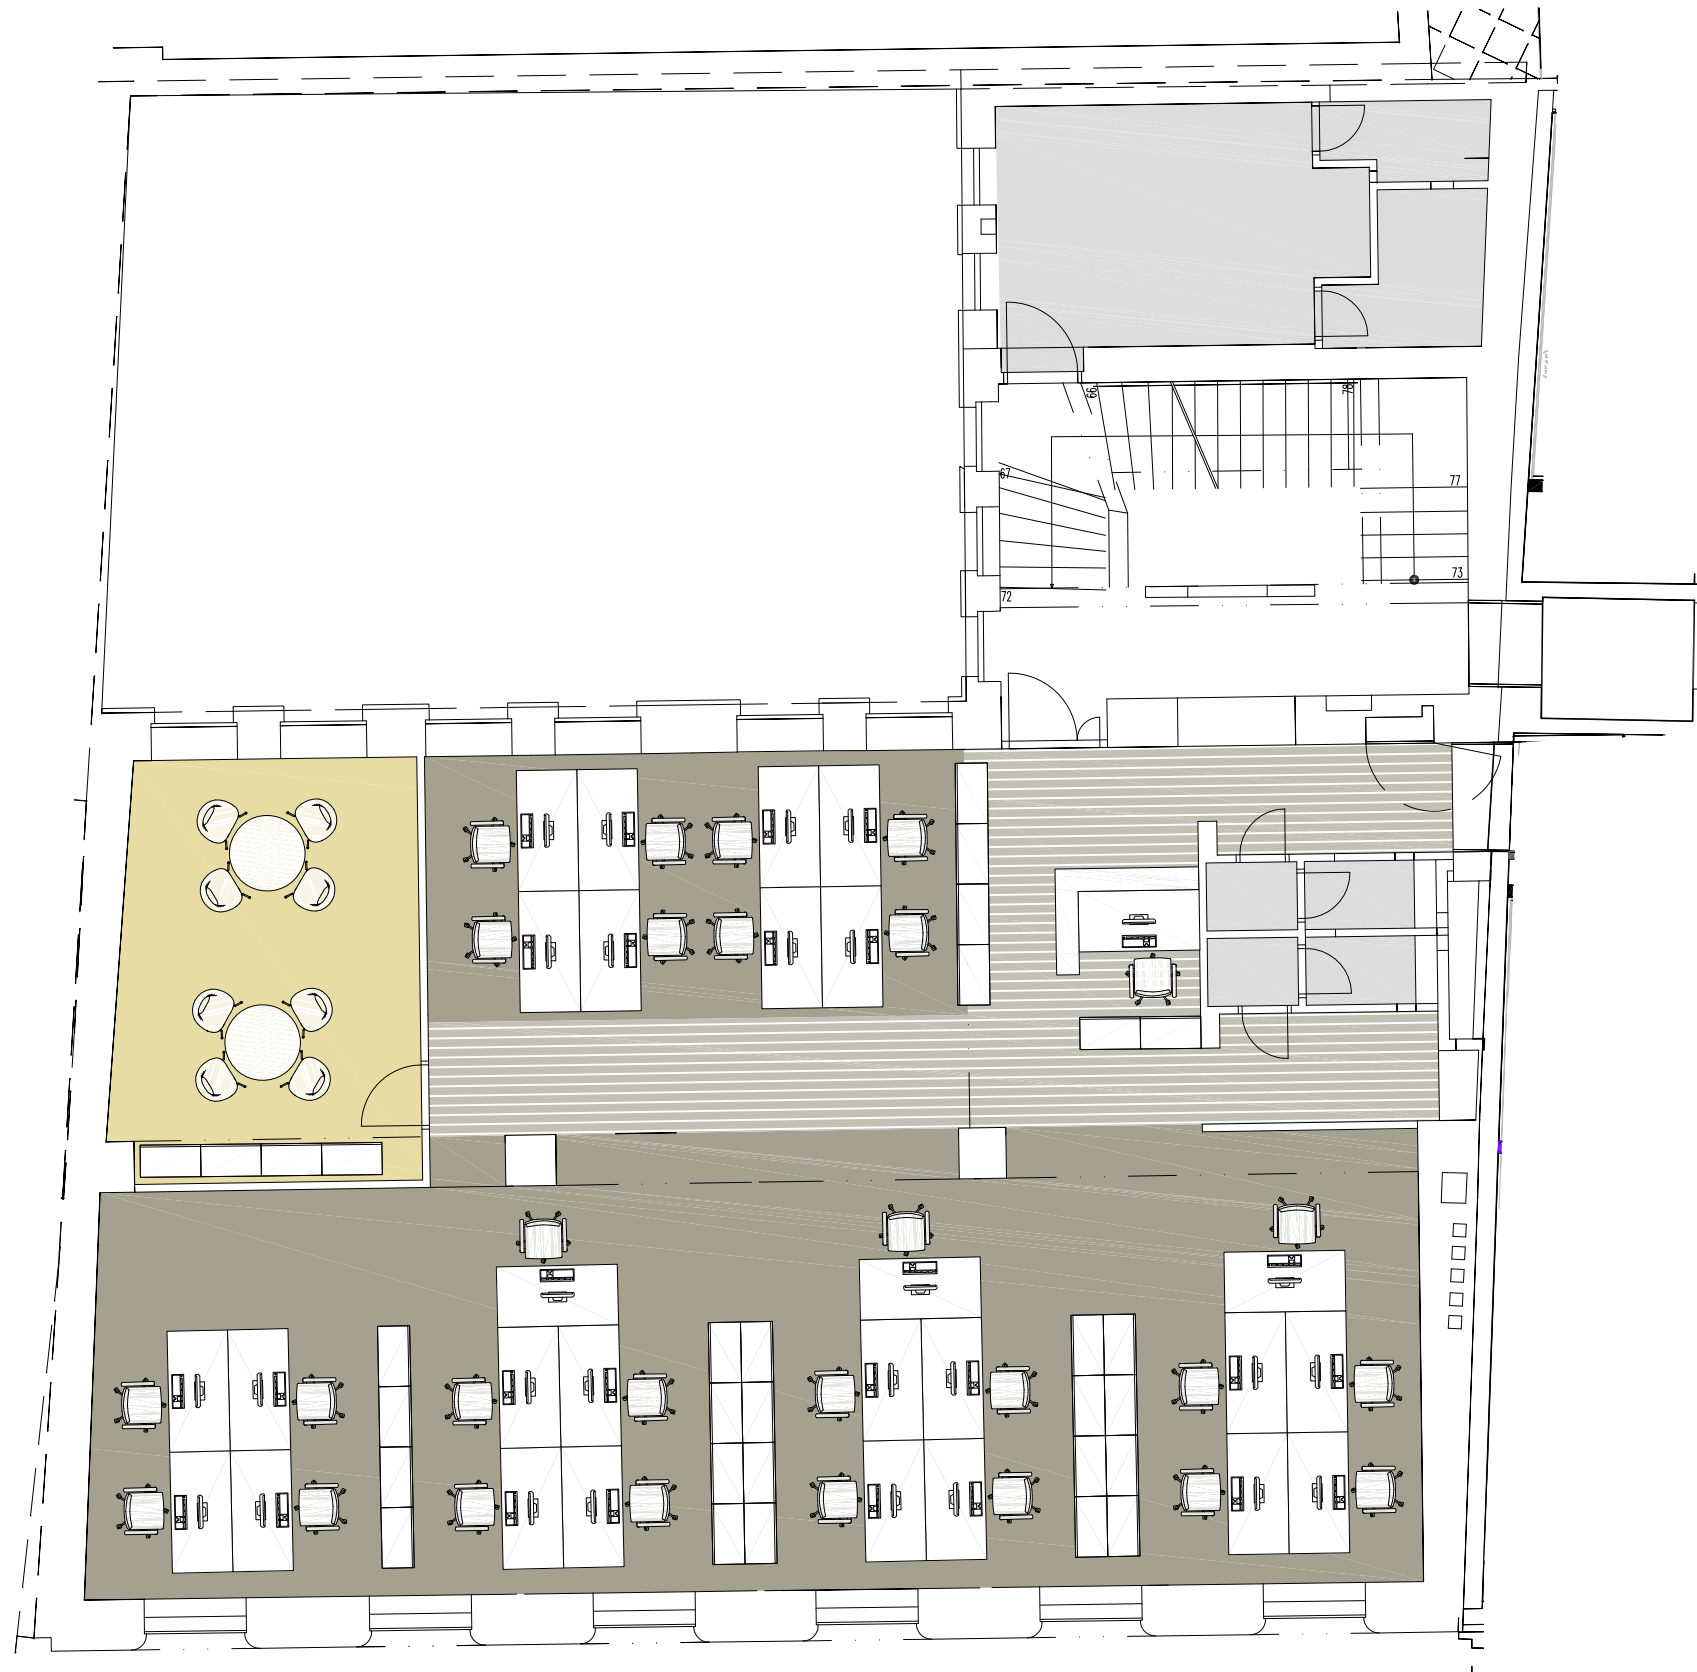
A1 - Pôdorys podlažia | Koncept podlažia openspace - so zariadením  
Floor Layout | openspace - furnished

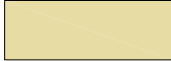

-  **zasadacia miestnosť**  
meeting room
-  **kancelárie**  
closed offices
-  **openspace**  
openspace
-  **pomocné priestory**  
rest room
-  **chodby**  
corridors



H - Hotel  
S2 - Savoy  
SC - Savoy Courtyard  
S4 - Savoy 4  
S6 - Savoy 6

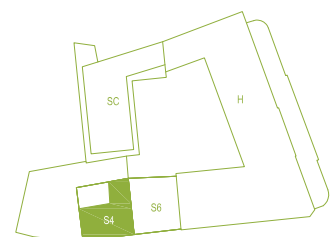

**BUDOVA** BUILDING: Savoy 4  
**POSCHODIE** FLOOR: 3  
**PLOCHA** AREA:

**FORMÁT** FORMAT: A3  
**MIERKA** SCALE: 1:100  
**DÁTUM** DATE: 16.08.2012




SAVOY OFFICES  
AT THE CARLTON

# SAVOY 4 OFFICES

Carlton Property, s.r.o.  
Hviezdoslavovo nam.3  
811 02 Bratislava

B0 - Pôdorys podlažia | Koncept podlažia s kancelármi  
Floor Layout | closed offices

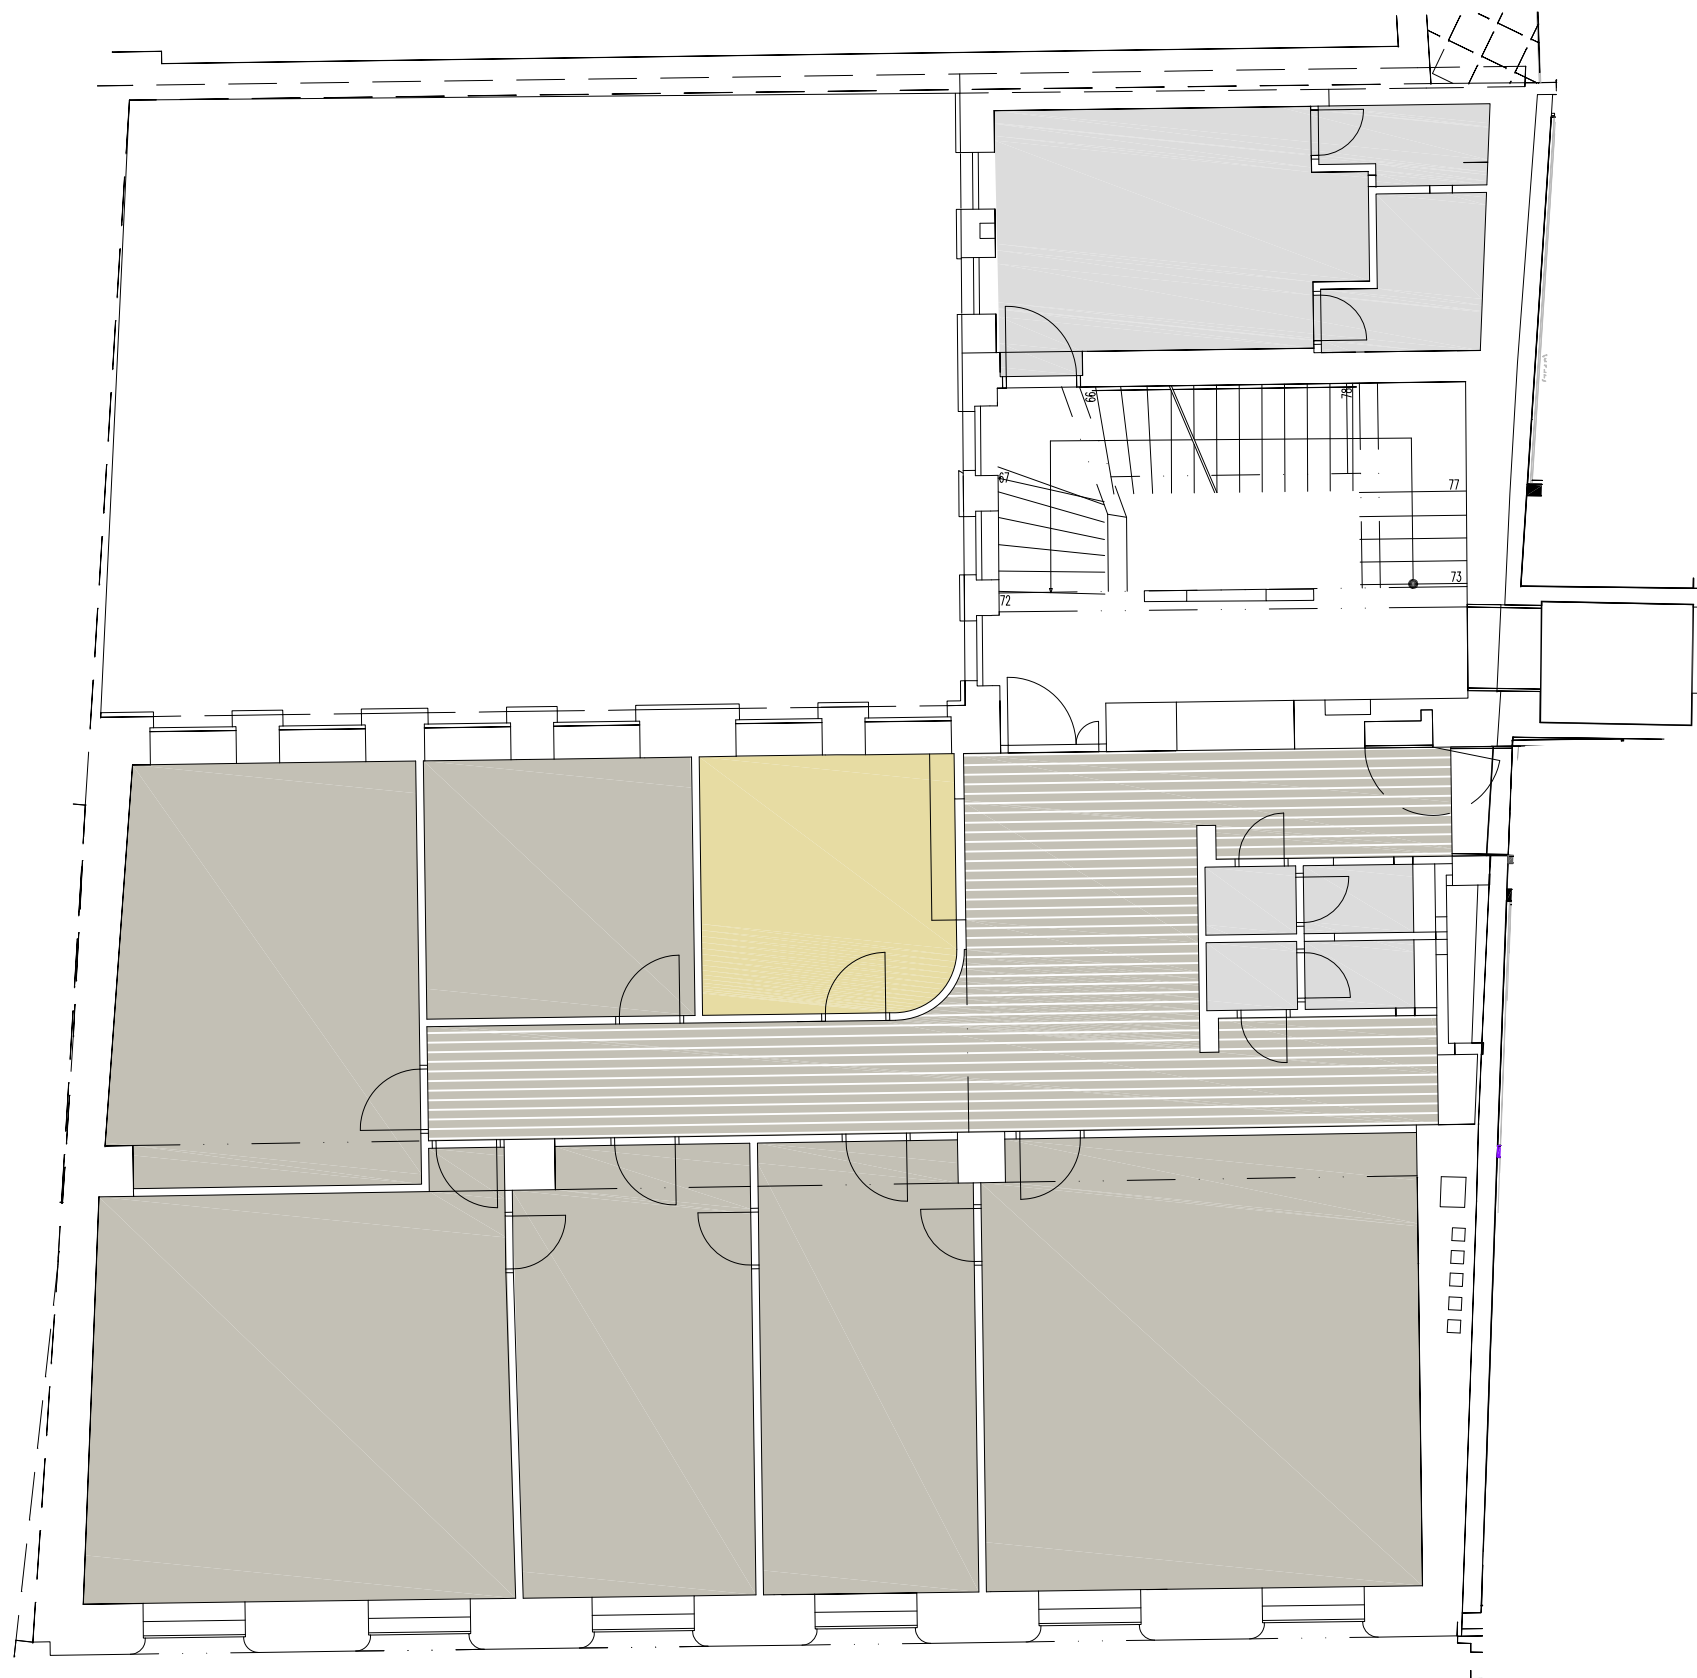


zasadacia miestnosť  
meeting room



kancelárie  
closed offices



pomocné priestory  
rest room

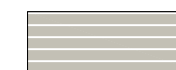

chodby  
corridors



0m 1m 2m 3m 4m

H - Hotel  
S2 - Savoy  
SC - Savoy Courtyard  
S4 - Savoy 4  
S6 - Savoy 6



BUDOVA BUILDING: Savoy 4  
POSCHODIE FLOOR: 3  
PLOCHA AREA:

FORMÁT FORMAT: A3  
MIERKA SCALE: 1:100  
DÁTUM DATE: 16.08.2012





SAVOY OFFICES  
AT THE CARLTON


# SAVOY 4 OFFICES

Carlton Property, s.r.o.  
Hviezdoslavovo nam.3  
811 02 Bratislava

B1 - Pôdorys podlažia | Koncept podlažia s kancelármi - so zariadením  
Floor Layout | closed offices - furnished

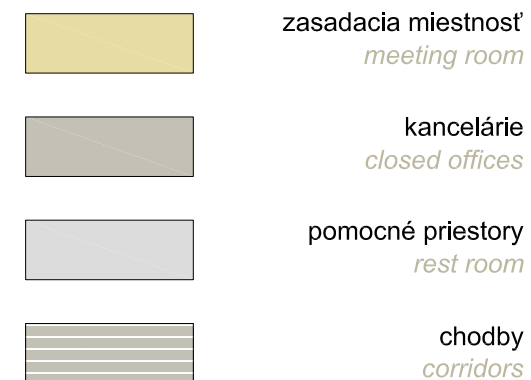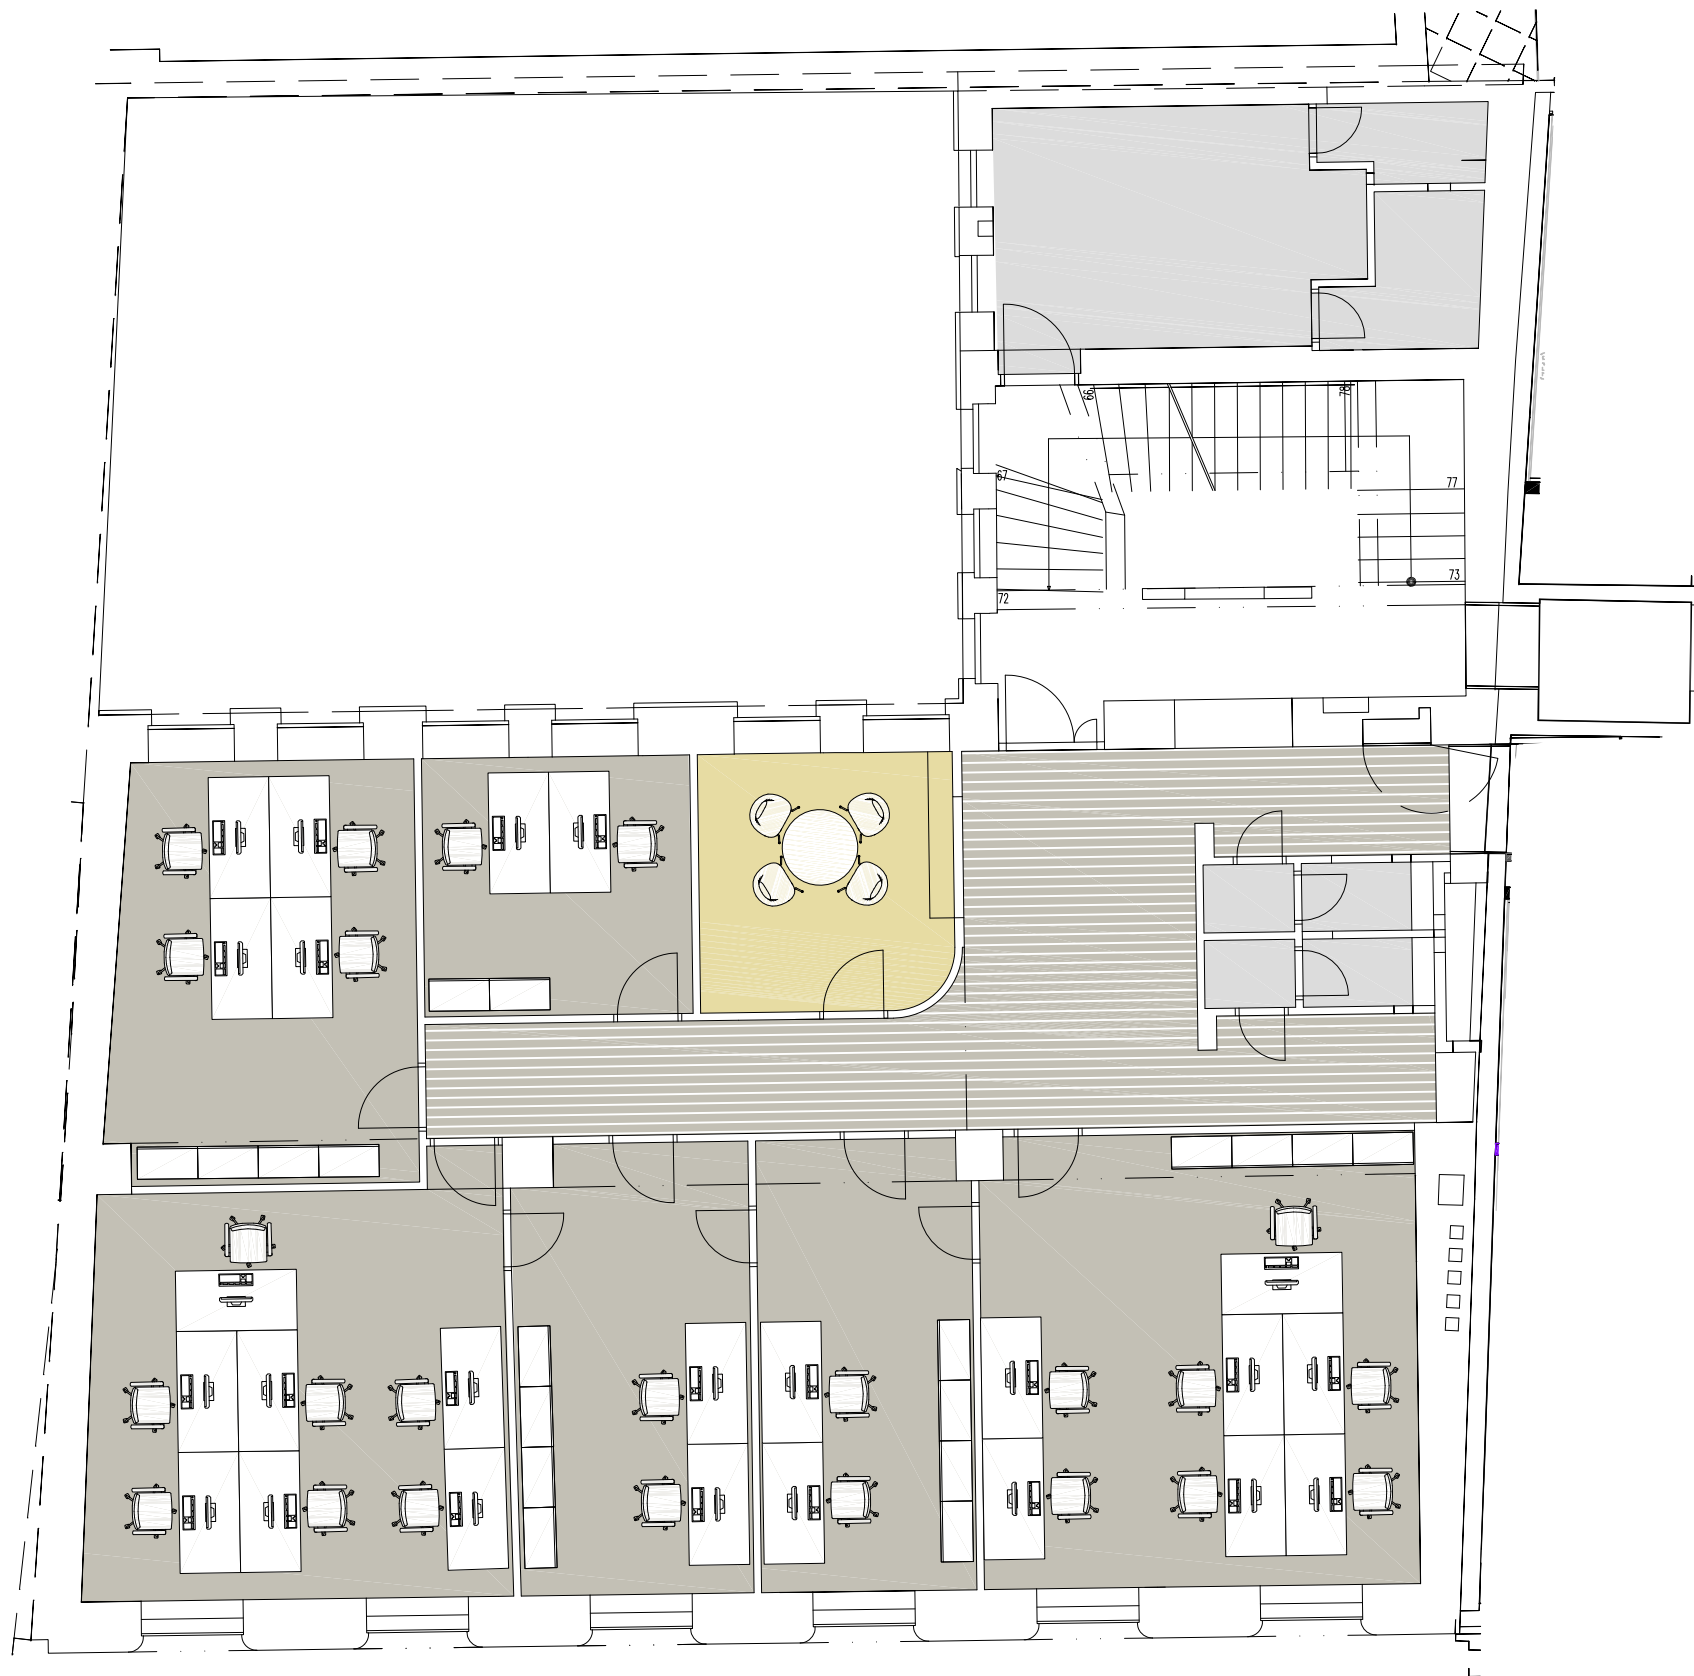

H - Hotel  
S2 - Savoy  
SC - Savoy Courtyard  
S4 - Savoy 4  
S6 - Savoy 6

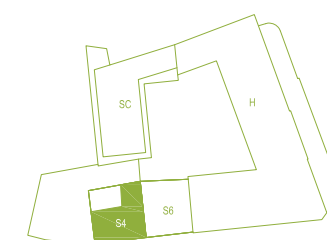

BUDOVA BUILDING: Savoy 4  
POSCHODIE FLOOR: 3  
PLOCHA AREA:

FORMÁT FORMAT: A3  
MIERKA SCALE: 1:100  
DÁTUM DATE: 16.08.2012